


配置図

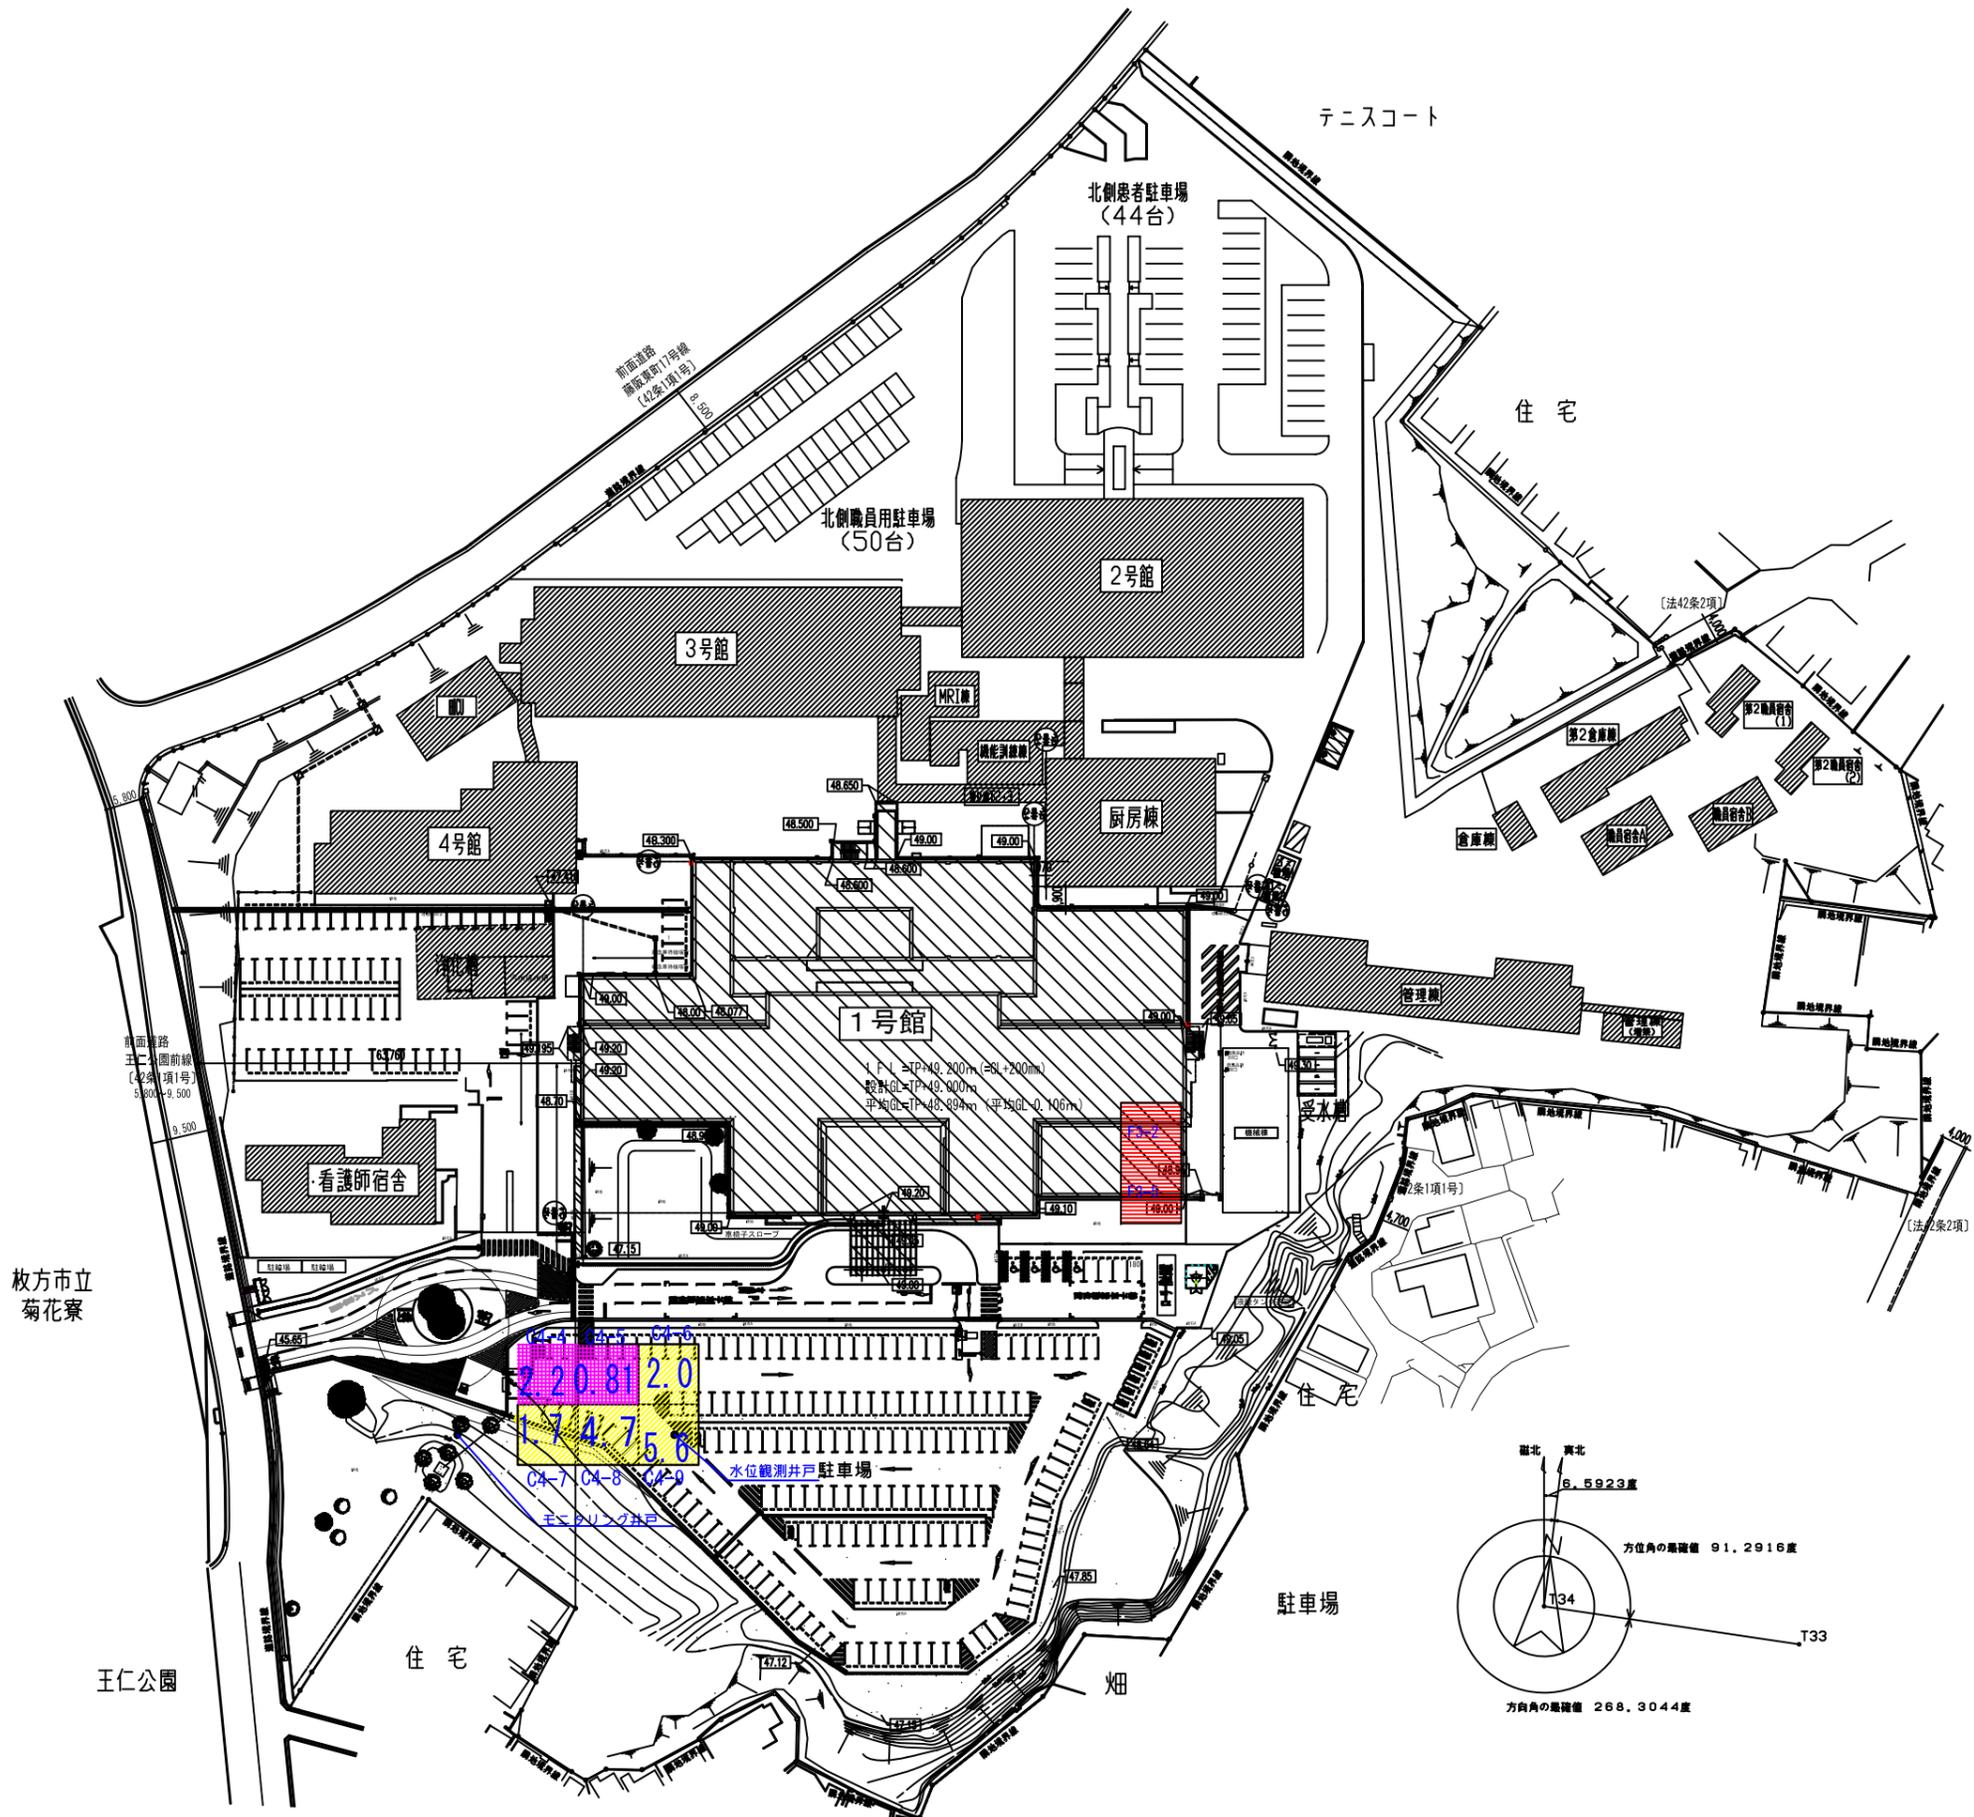

凡例


区画名



F3-2

F3-5

C4-4 C4-5 C4-6

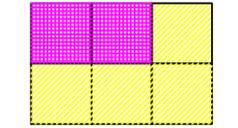

C4-7 C4-8 C4-9




C4-4,5へ
運搬・入替される
汚染土壌



F3-2, F3-5から
運搬入替した
汚染土壌



汚染土壌

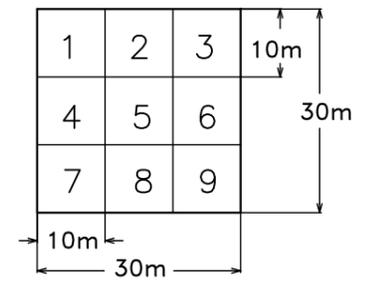

0.81 ふっ素の土壌溶出量 (mg/L)

