



現況求積図

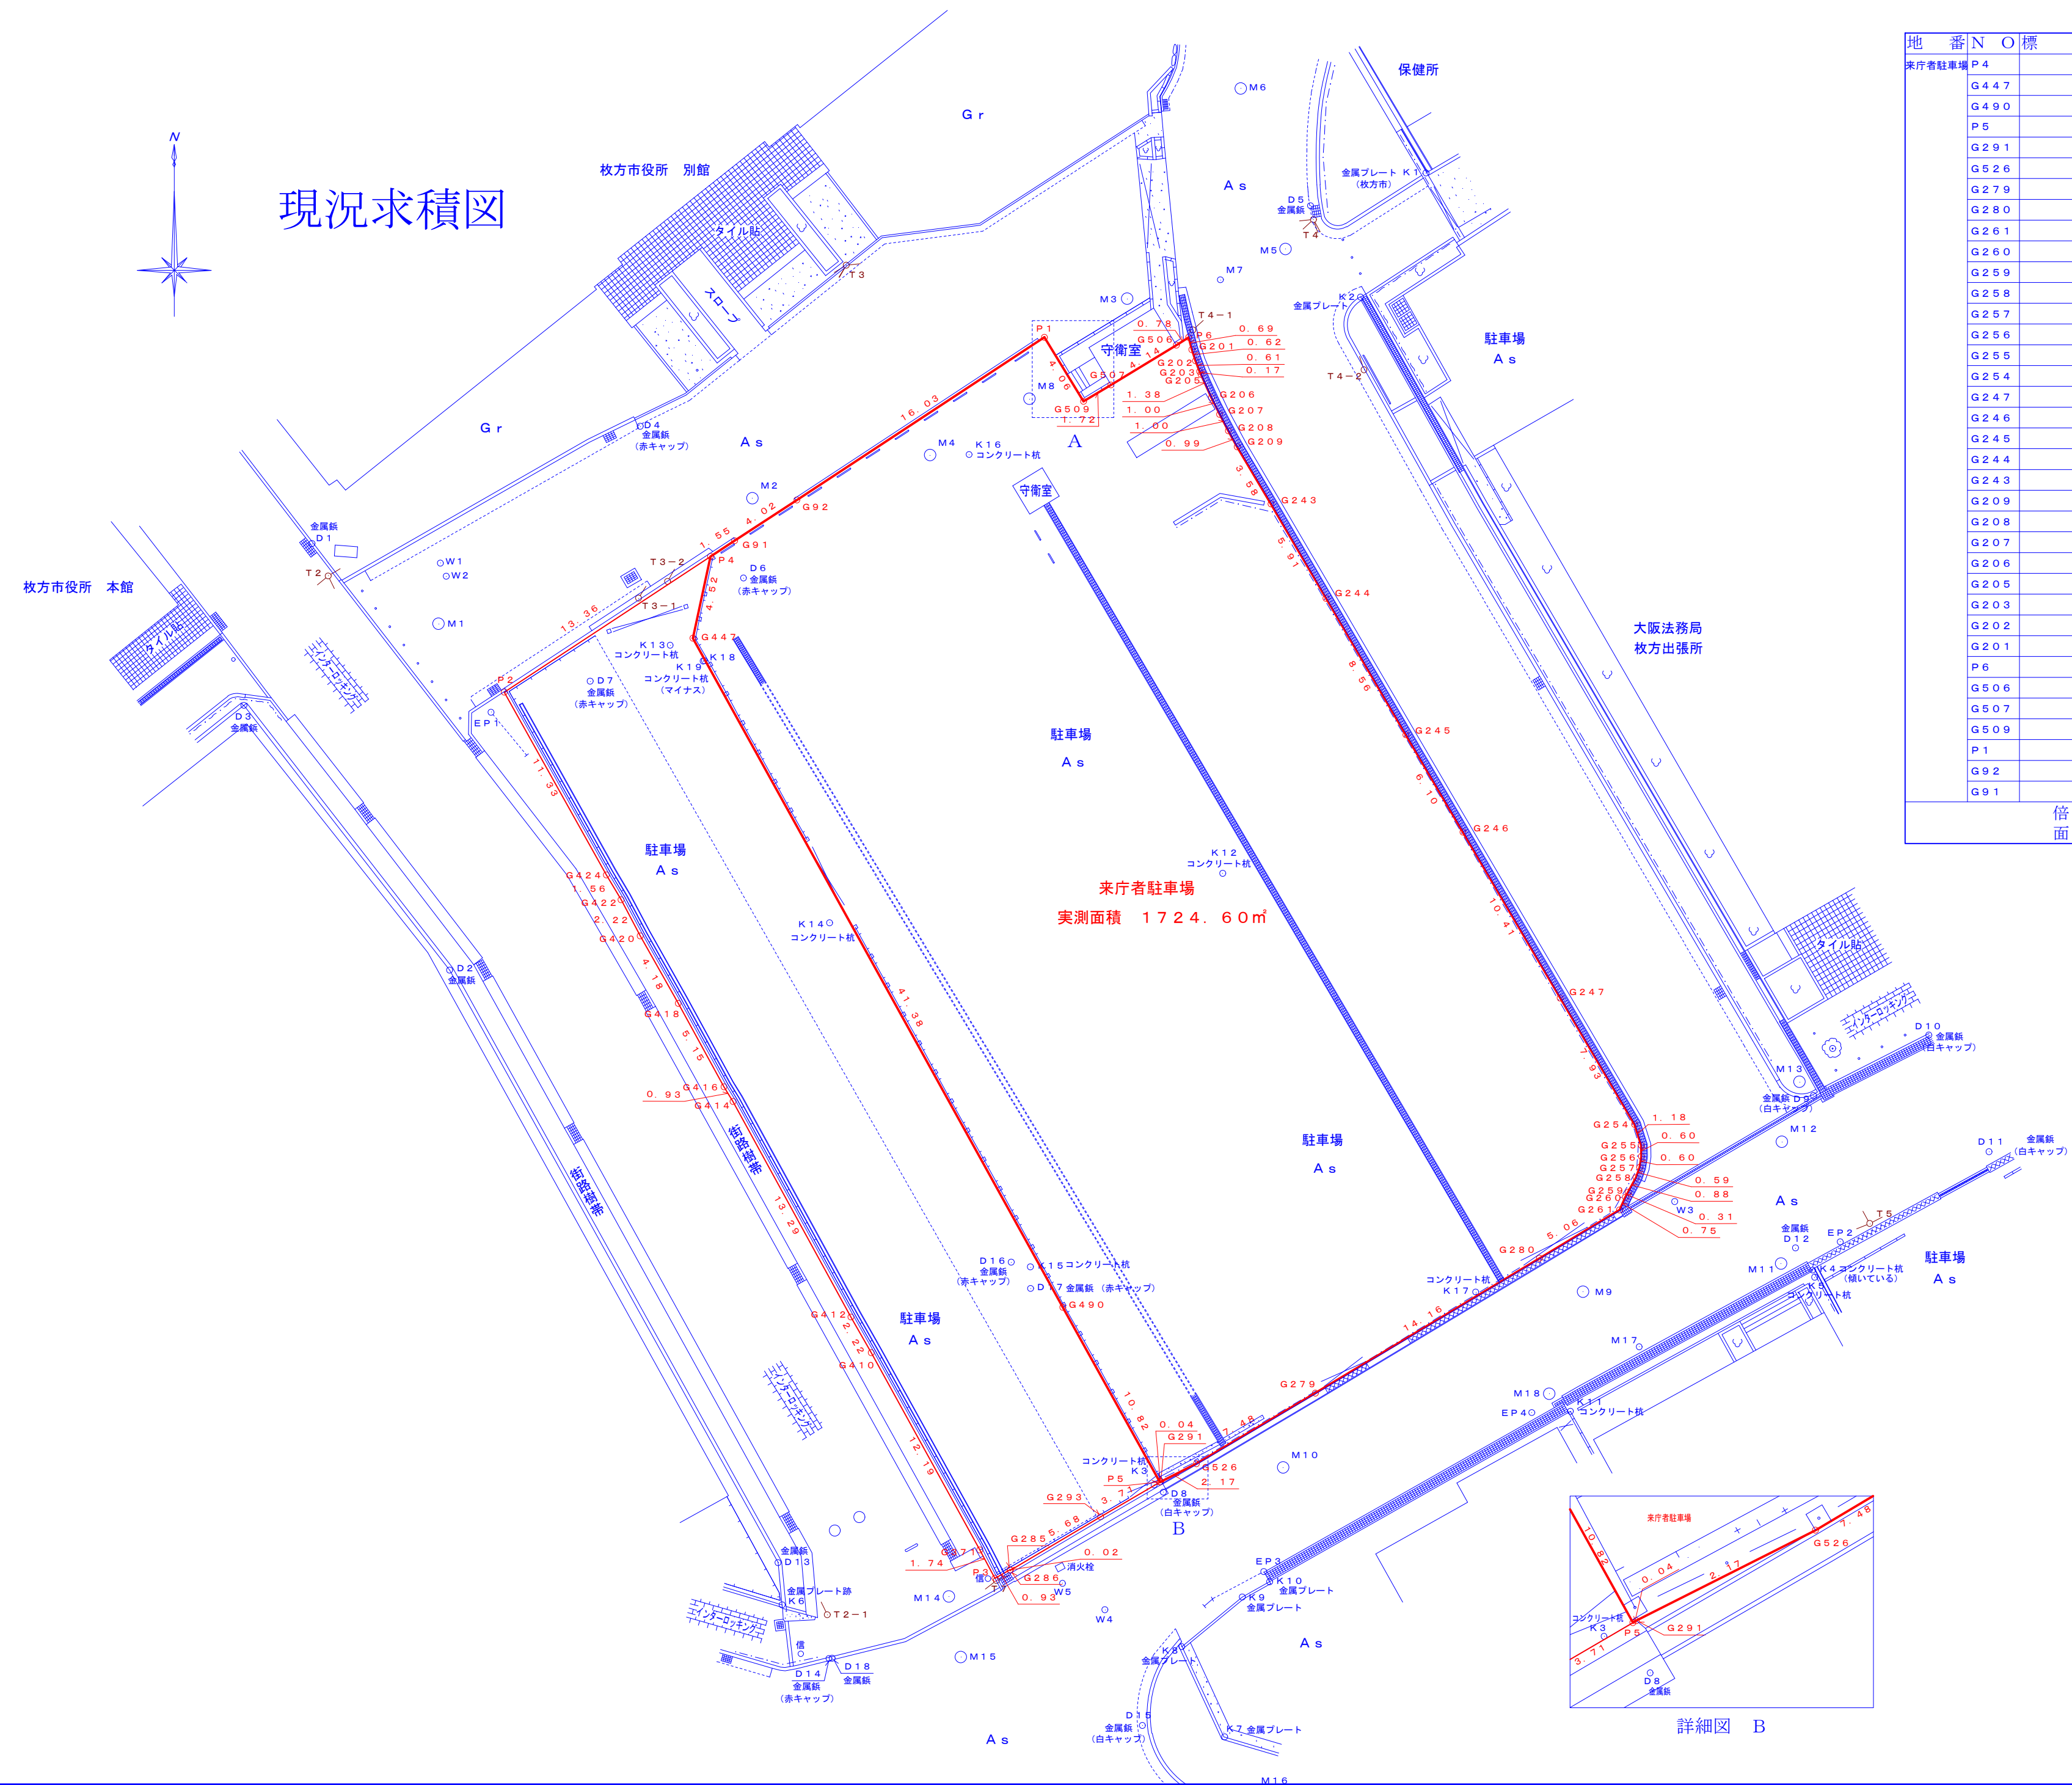


座標求積表

地番	N	O	標識	X	Y	辺長	測線
来庁者駐車場	P4			-131466.836	-31898.011	4.52	P4 — G447
	G447			-131471.259	-31898.969	41.38	G447 — G490
	G490			-131507.481	-31878.942	10.82	G490 — P5
	P5			-131516.947	-31873.684	0.04	P5 — G291
	G291			-131516.925	-31873.647	2.17	G291 — G526
	G526			-131515.946	-31871.707	7.48	G526 — G279
	G279			-131512.129	-31865.268	14.16	G279 — G280
	G280			-131504.830	-31853.134	5.06	G280 — G261
	G261			-131502.212	-31848.796	0.75	G261 — G260
	G260			-131501.520	-31848.482	0.31	G260 — G259
	G259			-131501.243	-31848.335	0.88	G259 — G258
	G258			-131500.470	-31847.914	0.59	G258 — G257
	G257			-131499.909	-31847.713	0.60	G257 — G256
	G256			-131499.314	-31847.618	0.60	G256 — G255
	G255			-131498.710	-31847.628	1.18	G255 — G254
	G254			-131497.579	-31847.988	7.93	G254 — G247
	G247			-131490.737	-31852.012	10.41	G247 — G246
	G246			-131481.756	-31857.281	6.10	G246 — G245
	G245			-131476.486	-31860.371	8.56	G245 — G244
	G244			-131469.094	-31864.694	5.91	G244 — G243
	G243			-131463.987	-31867.674	3.58	G243 — G209
	G209			-131460.897	-31869.499	0.99	G209 — G208
	G208			-131460.028	-31869.980	1.00	G208 — G207
	G207			-131459.136	-31870.448	1.00	G207 — G206
	G206			-131458.239	-31870.893	1.38	G206 — G205
	G205			-131456.972	-31871.461	0.17	G205 — G203
	G203			-131456.816	-31871.535	0.61	G203 — G202
	G202			-131456.238	-31871.757	0.62	G202 — G201
	G201			-131455.639	-31871.951	0.69	G201 — P6
	P6			-131454.969	-31872.128	0.78	P6 — G506
	G506			-131455.395	-31872.791	4.14	G506 — G507
	G507			-131457.546	-31876.334	1.72	G507 — G509
	G509			-131458.434	-31877.818	4.06	G509 — P1
	P1			-131454.965	-31879.937	16.03	P1 — G92
	G92			-131463.775	-31893.339	4.02	G92 — G91
	G91			-131465.980	-31896.709	1.55	G91 — P4
倍面積				3449.215478	m ²		
面積				1724.6077390	m ²	地積	1724.60 m ²

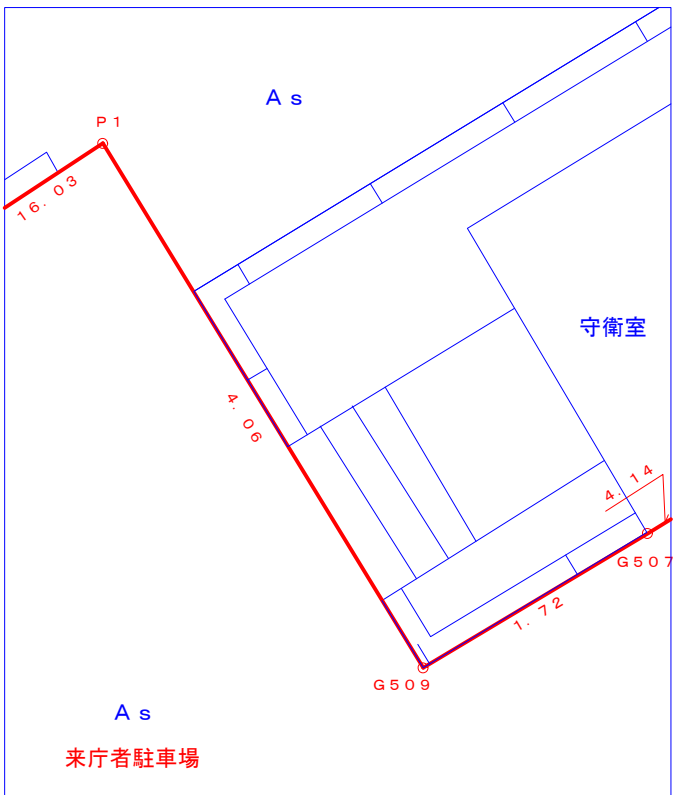

詳細図 A

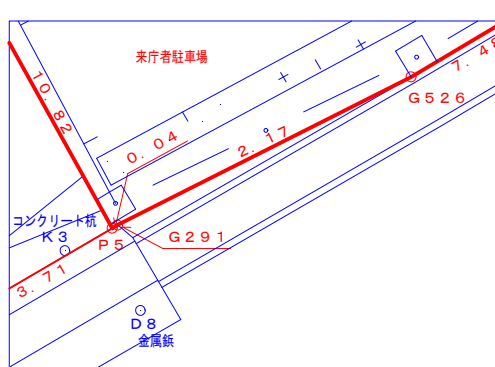

詳細図 B